


19038 RUSSELL TOWNSHIP STORAGE - 8/13/2019

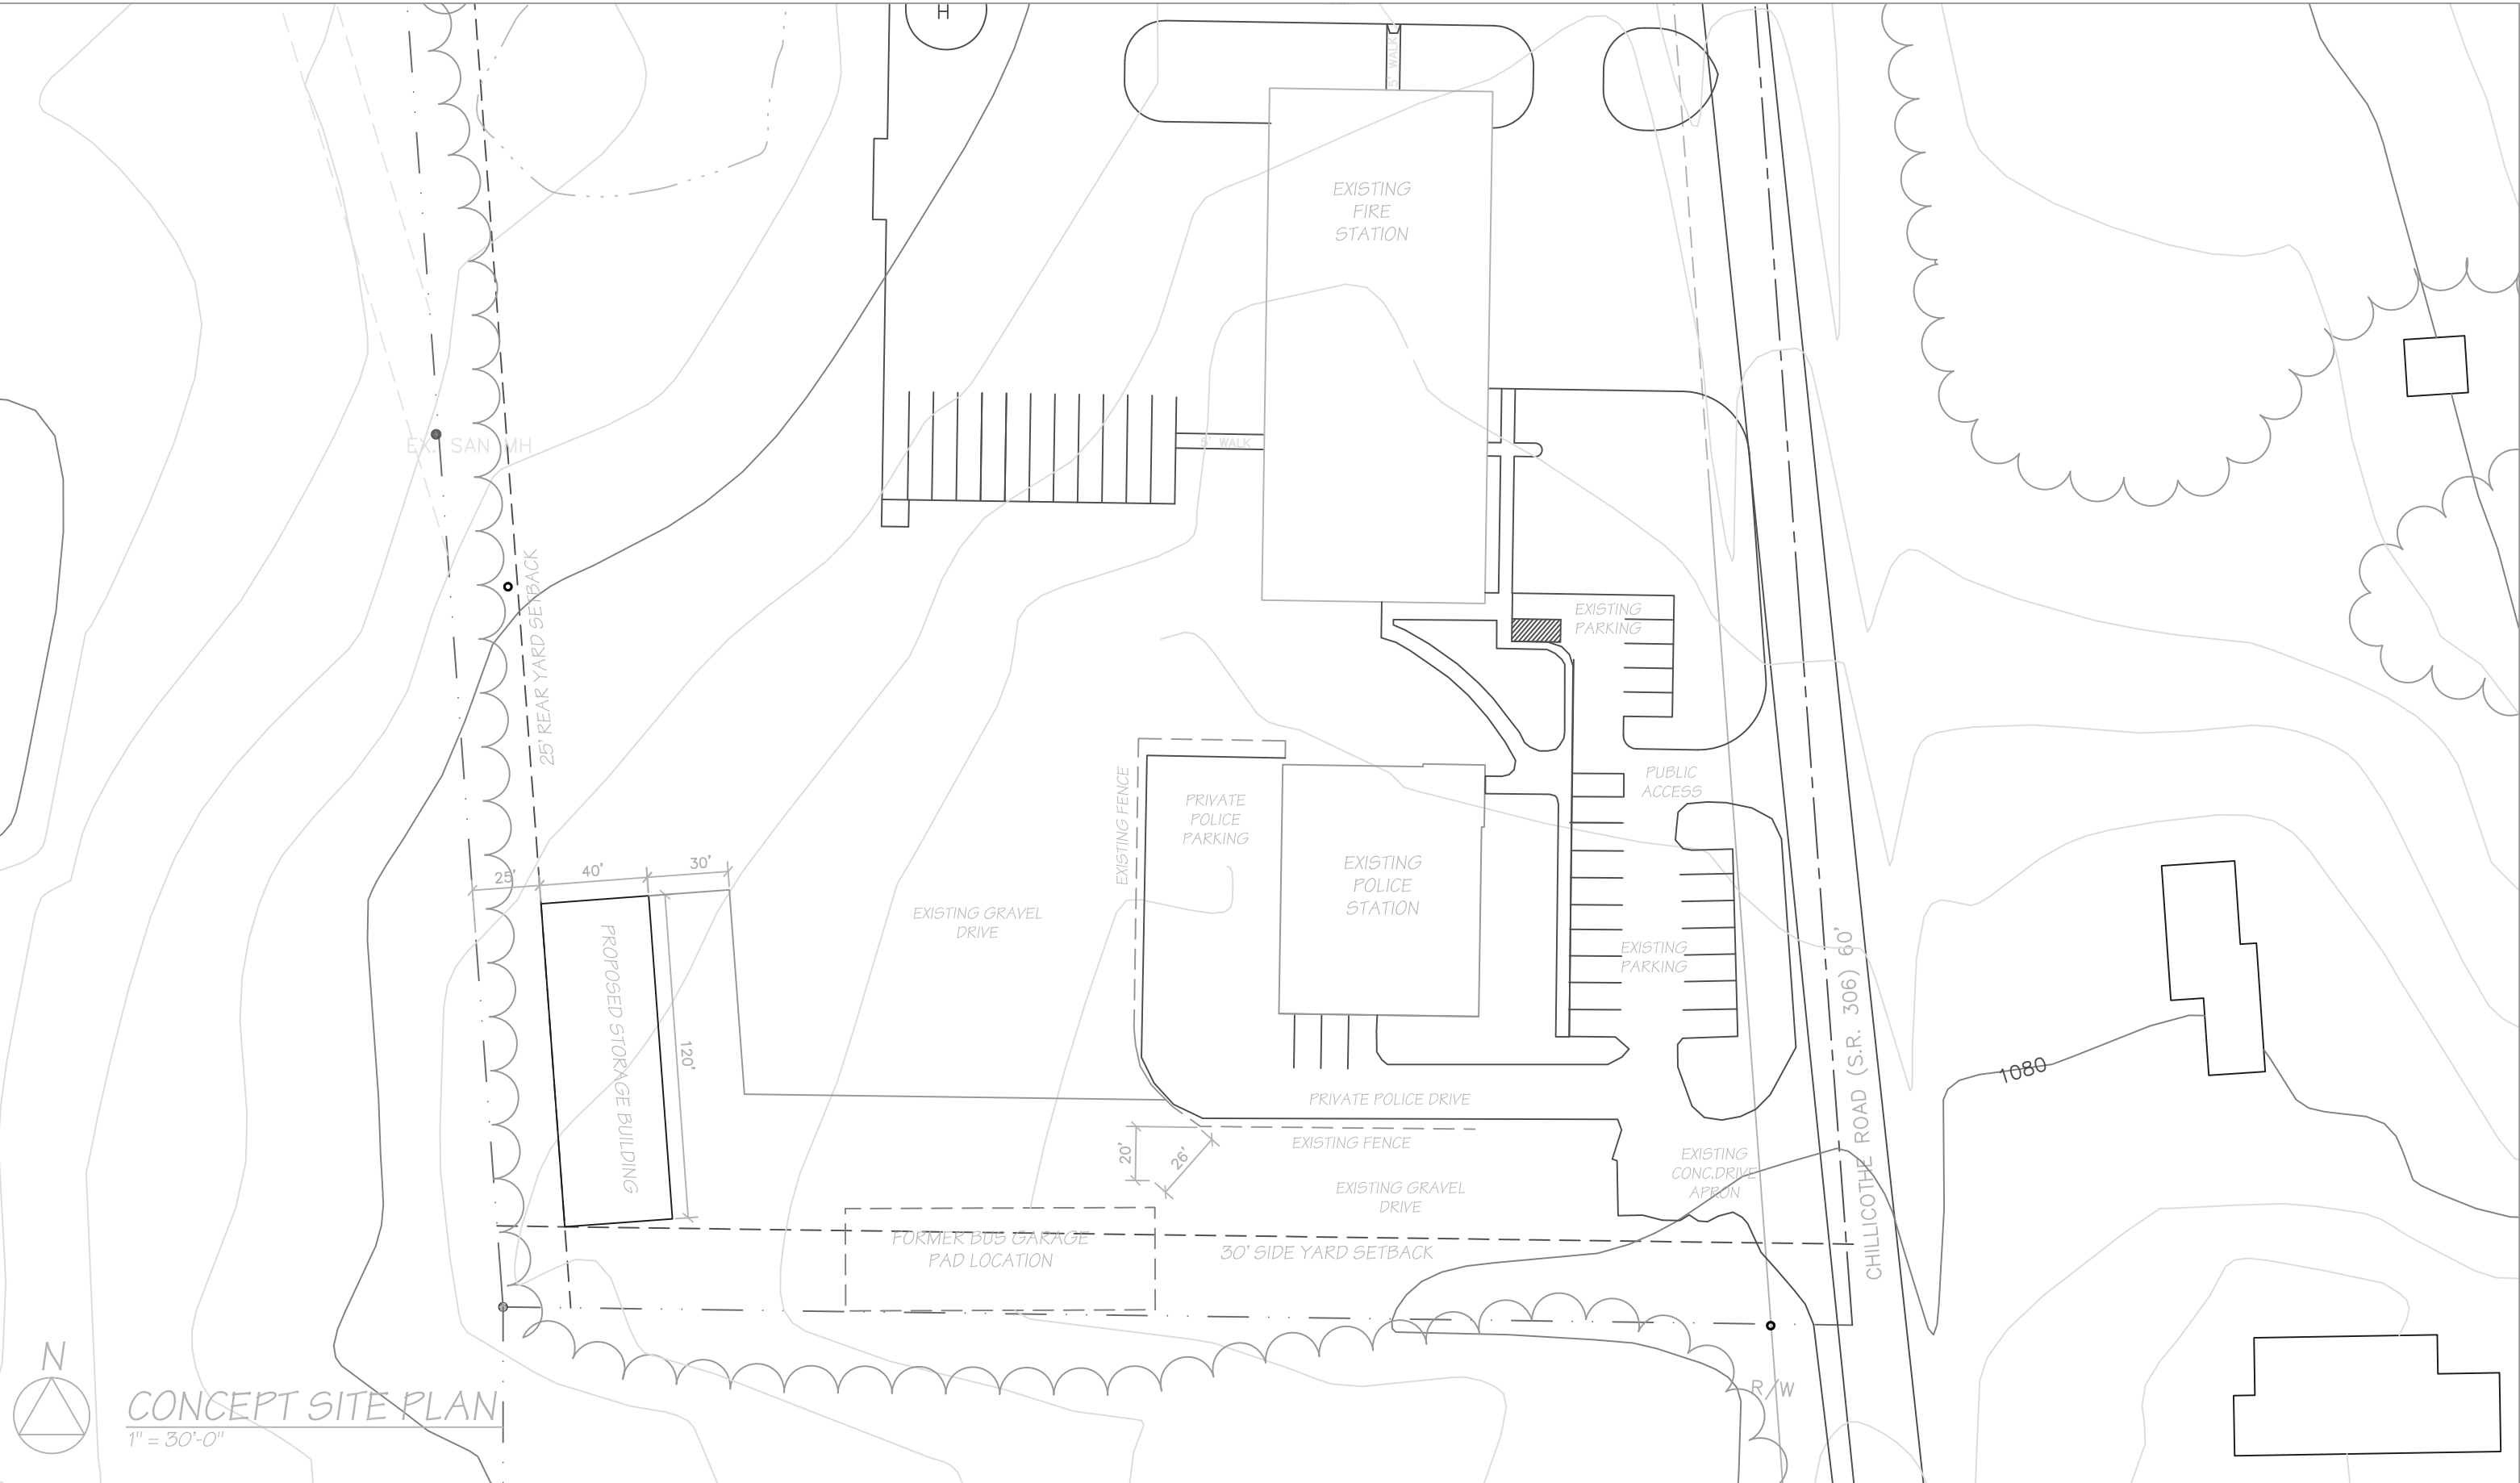

RUSSELL TOWNSHIP PROPOSED STORAGE BUILDING